




rehearsal studio level (+12,50m.)
中排演室

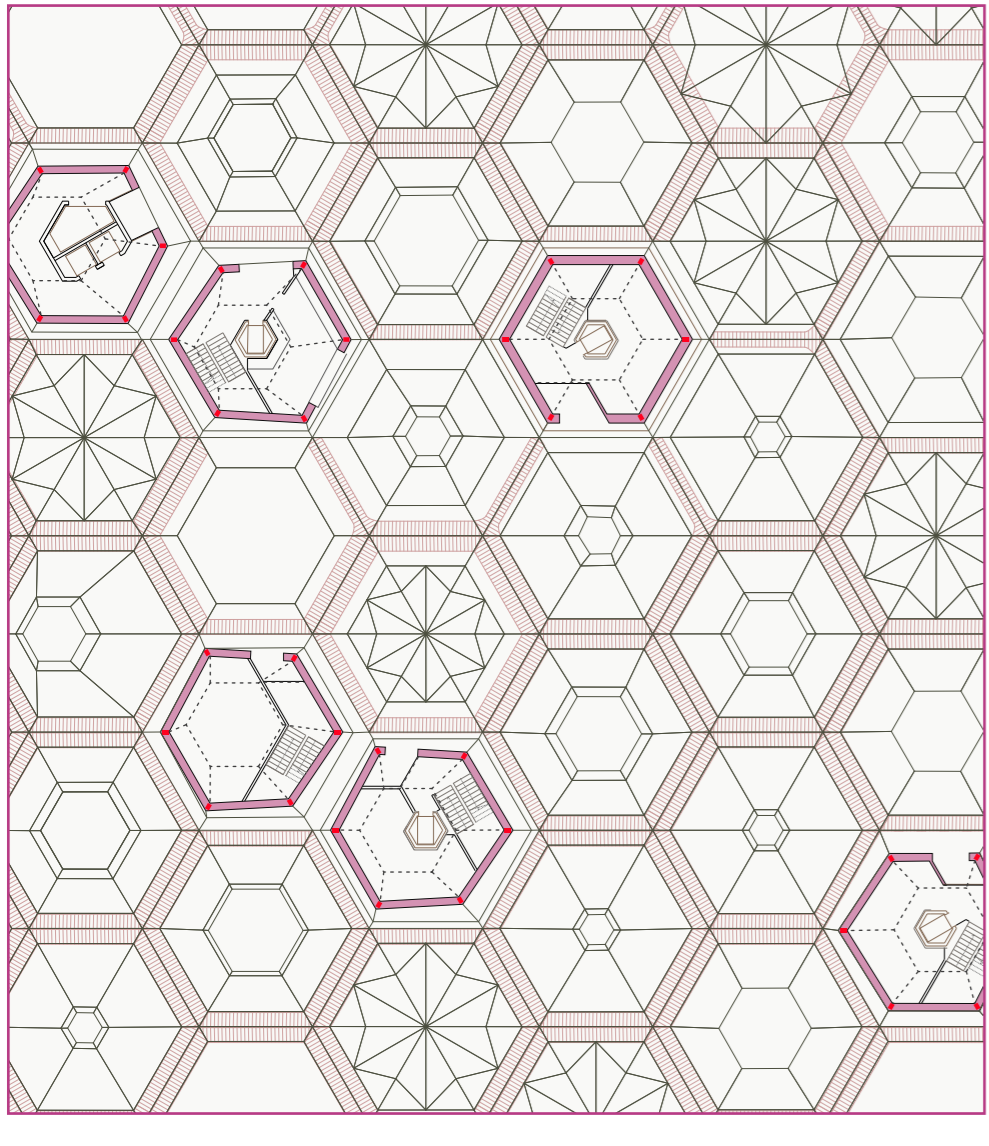

restaurants & speciality food /drinks(+8,50m.)
餐廳、特色飲食館

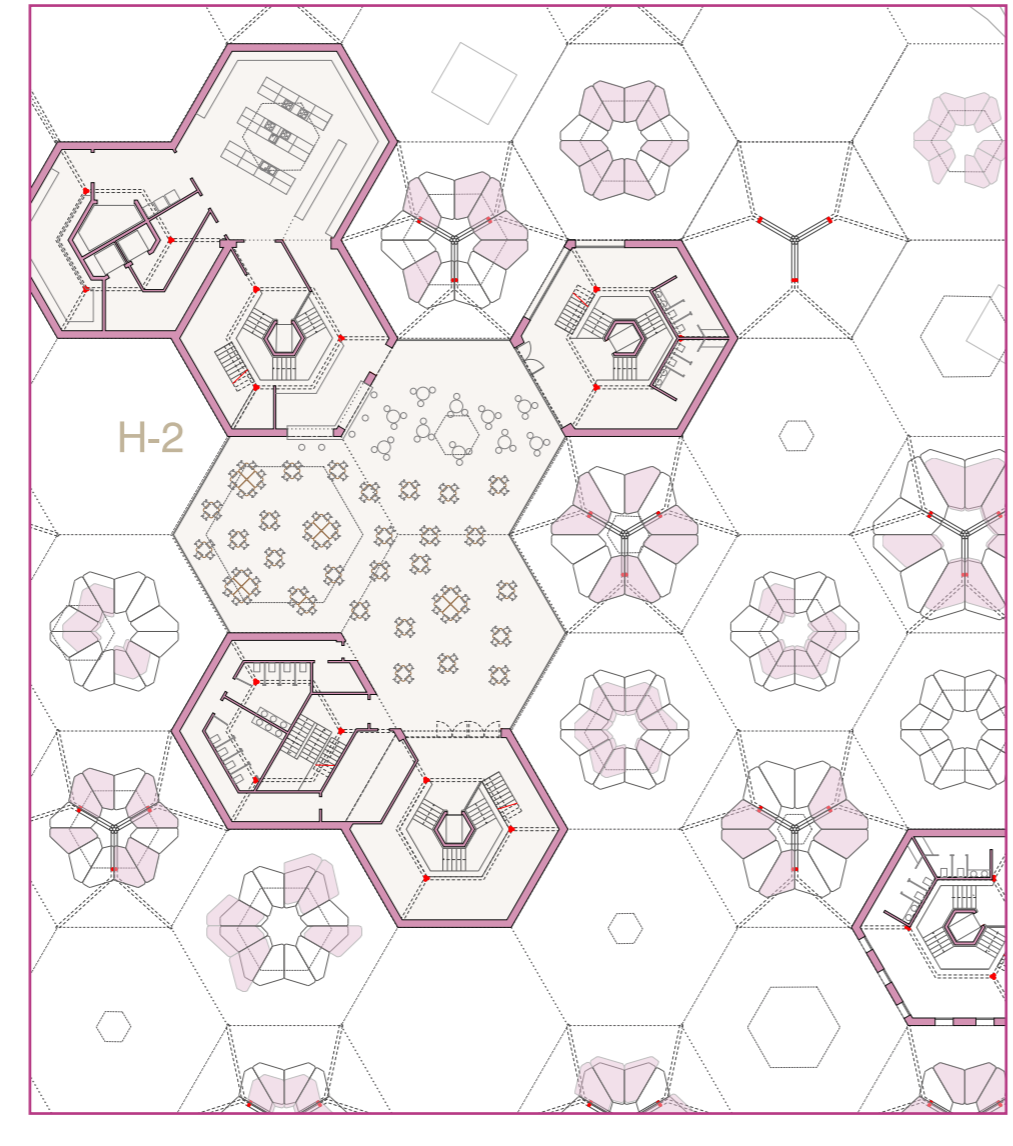






shops level(+0,00m.)
商店區

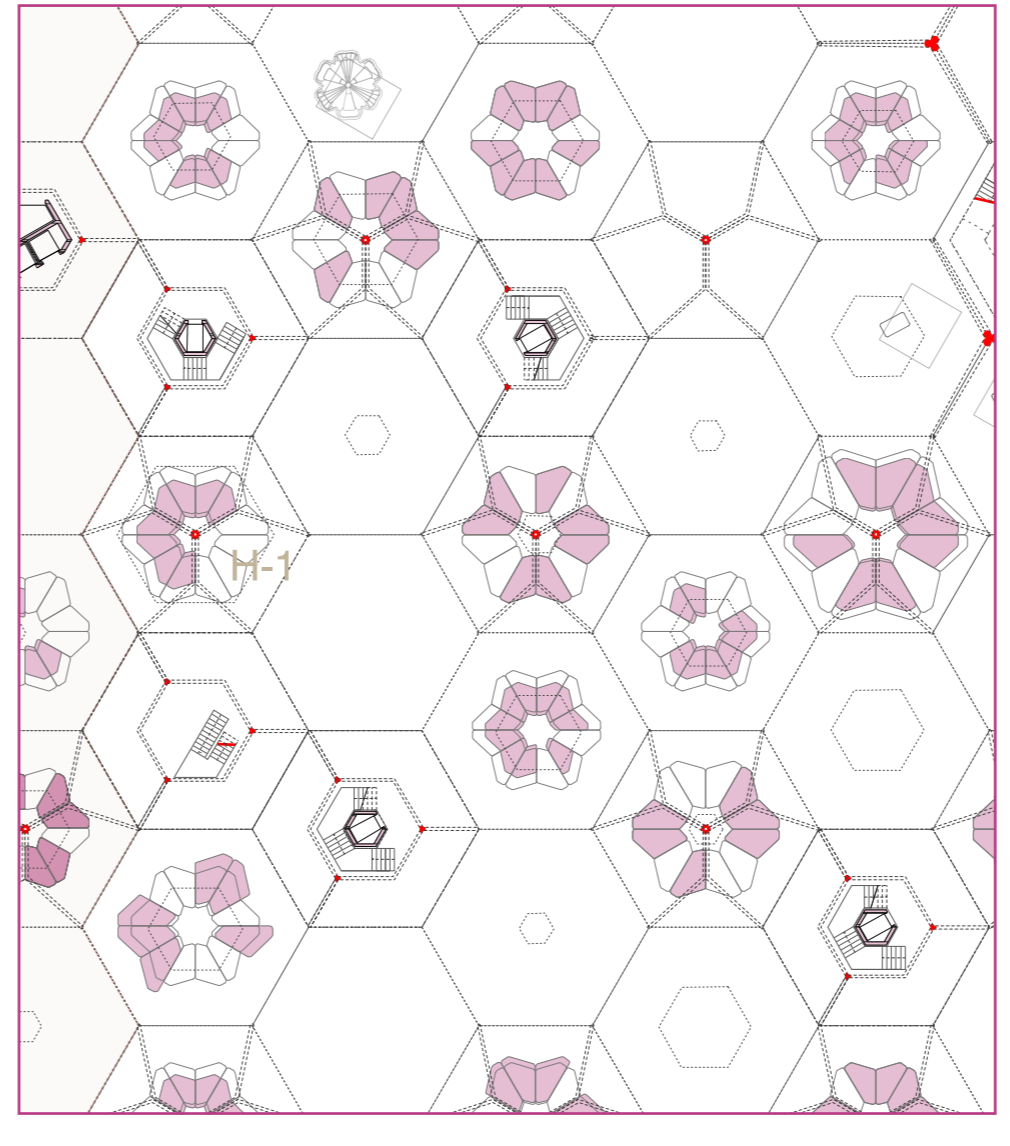


shops & nightmarket
music and marine culture comercial area
音樂藝術與海洋科技文創產專區

philogenesis: *corallium*
uses: (一)提供設計與創作工作坊、文化創意產品販售商店等。
(二)提供餐廳、主題音樂館、咖啡館等營業空間。
a. sales of designers' merchandise and specialty products.
b. shops (musical instruments, records, arts & craft, marine technology duplication merchandise, etc.)
c. restaurants and speciality food & drinks.
d. night market

- | | | |
|-----|---------------|---|
| H-1 | 商店區 | shops |
| H-2 | 餐廳、特色飲食館 | restaurants & speciality food /drinks |
| H-3 | 小型室外表演空間 | small outdoor performance space |
| H-4 | 夜市 | night market |
| H-5 | 海洋公園 | seaside park |
| H-6 | 河港航運停泊碼頭及旅運服務 | harbor wharf and passenger service center |
| H-7 | 碼頭營運空間 | harbor service space |
| H-8 | 中排演室 | rehearsal studio |
- scale: 1/600

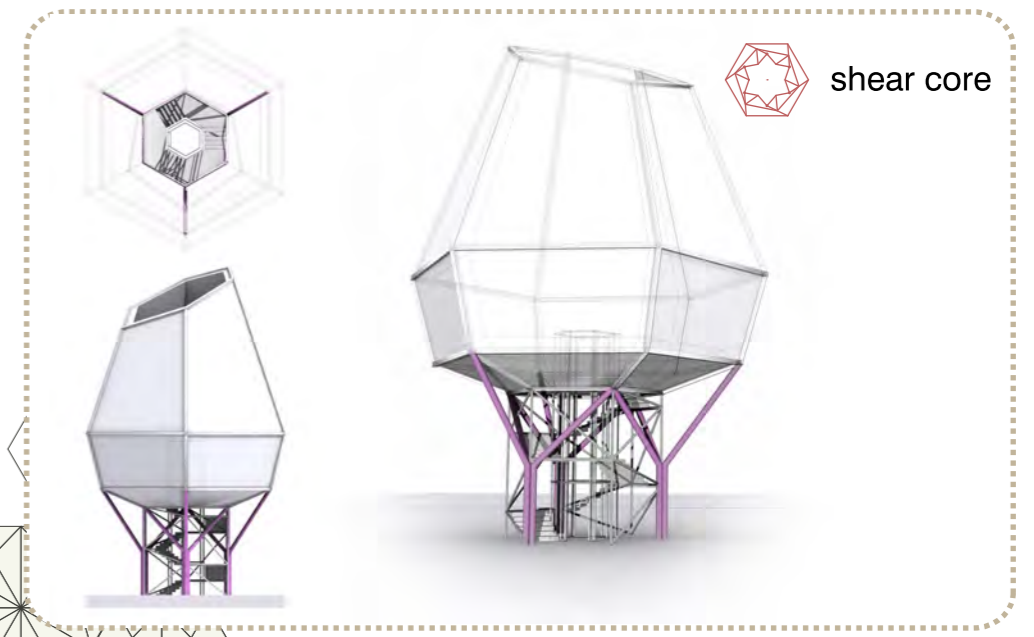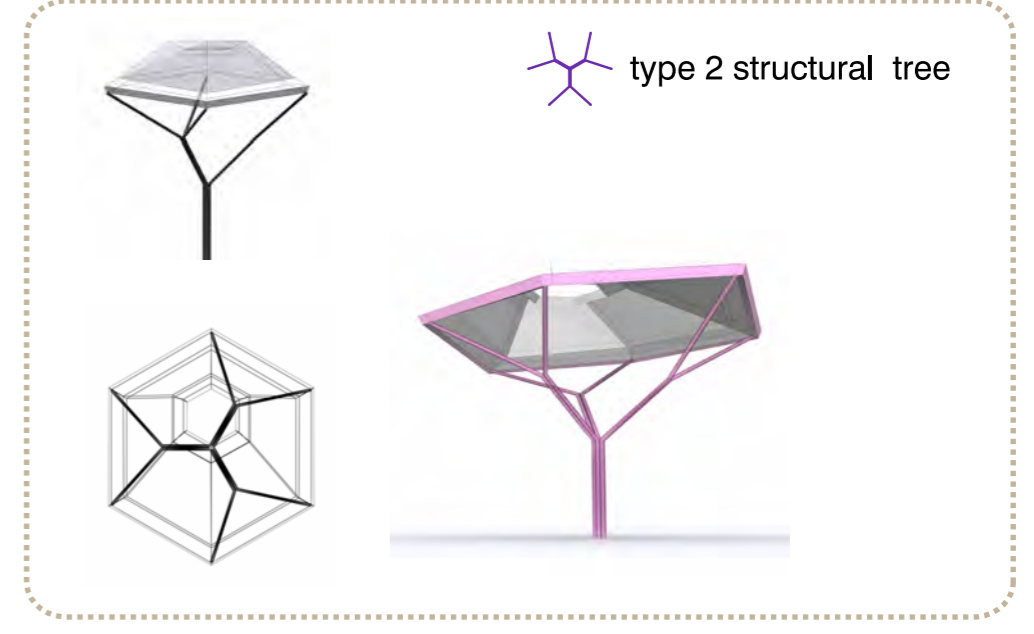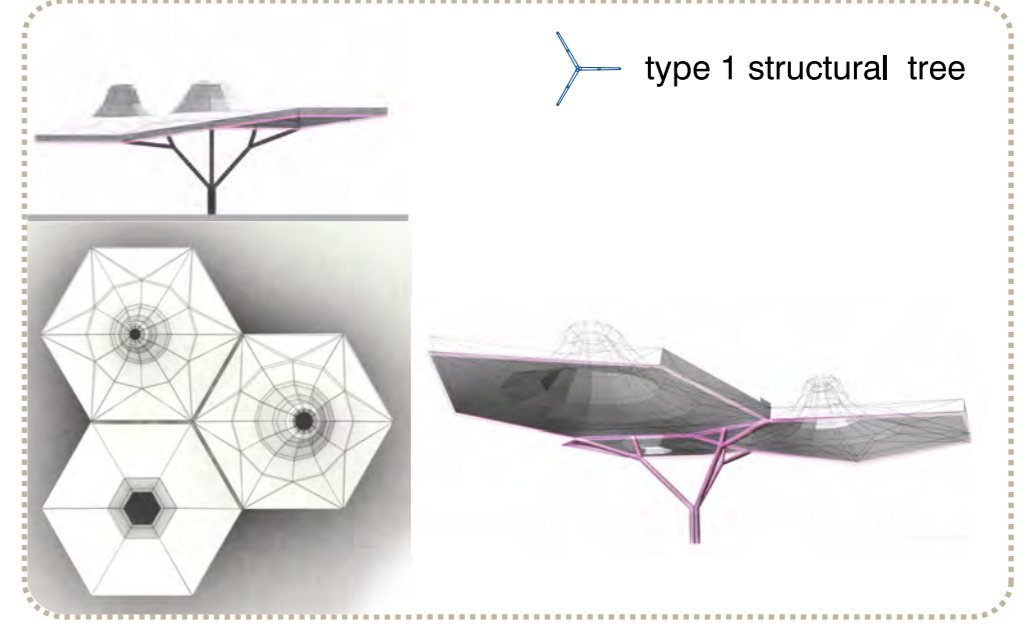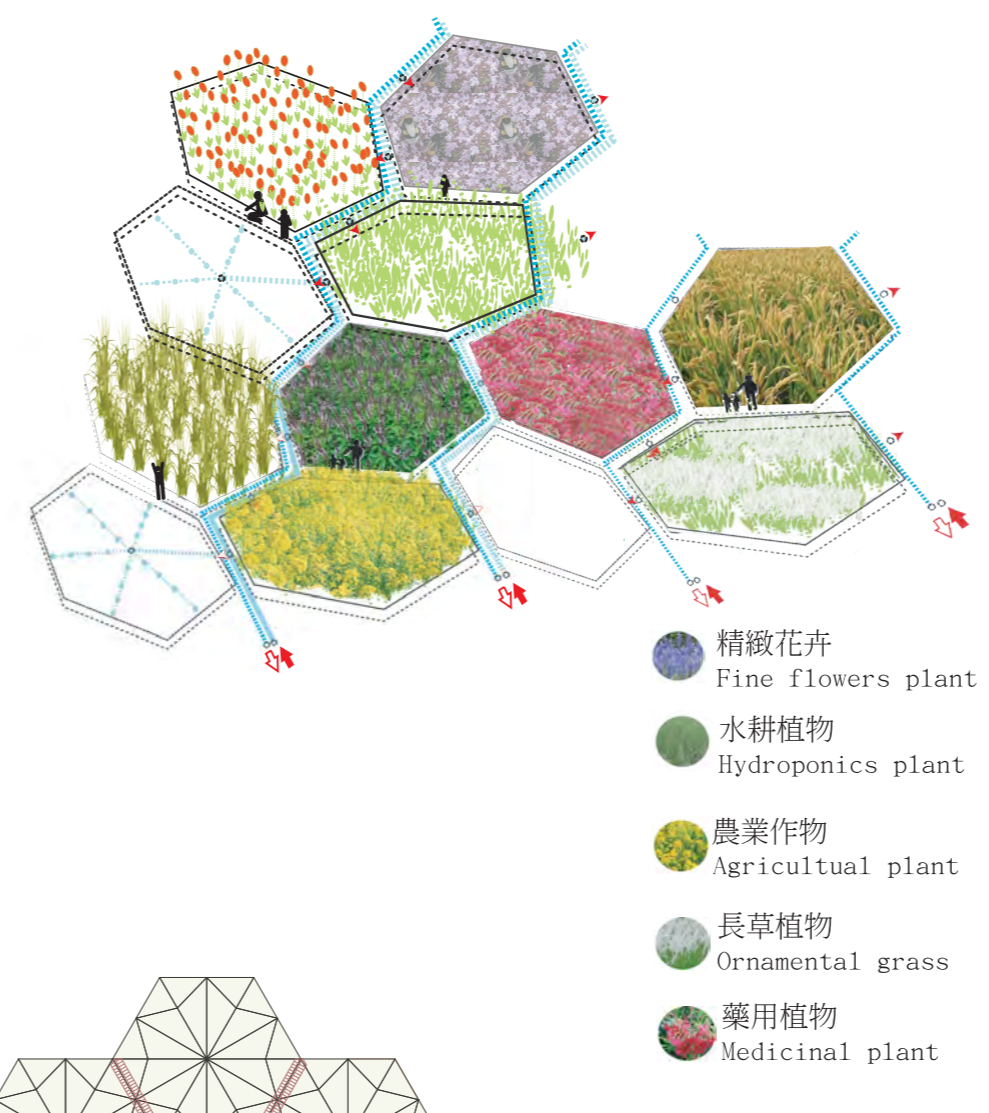
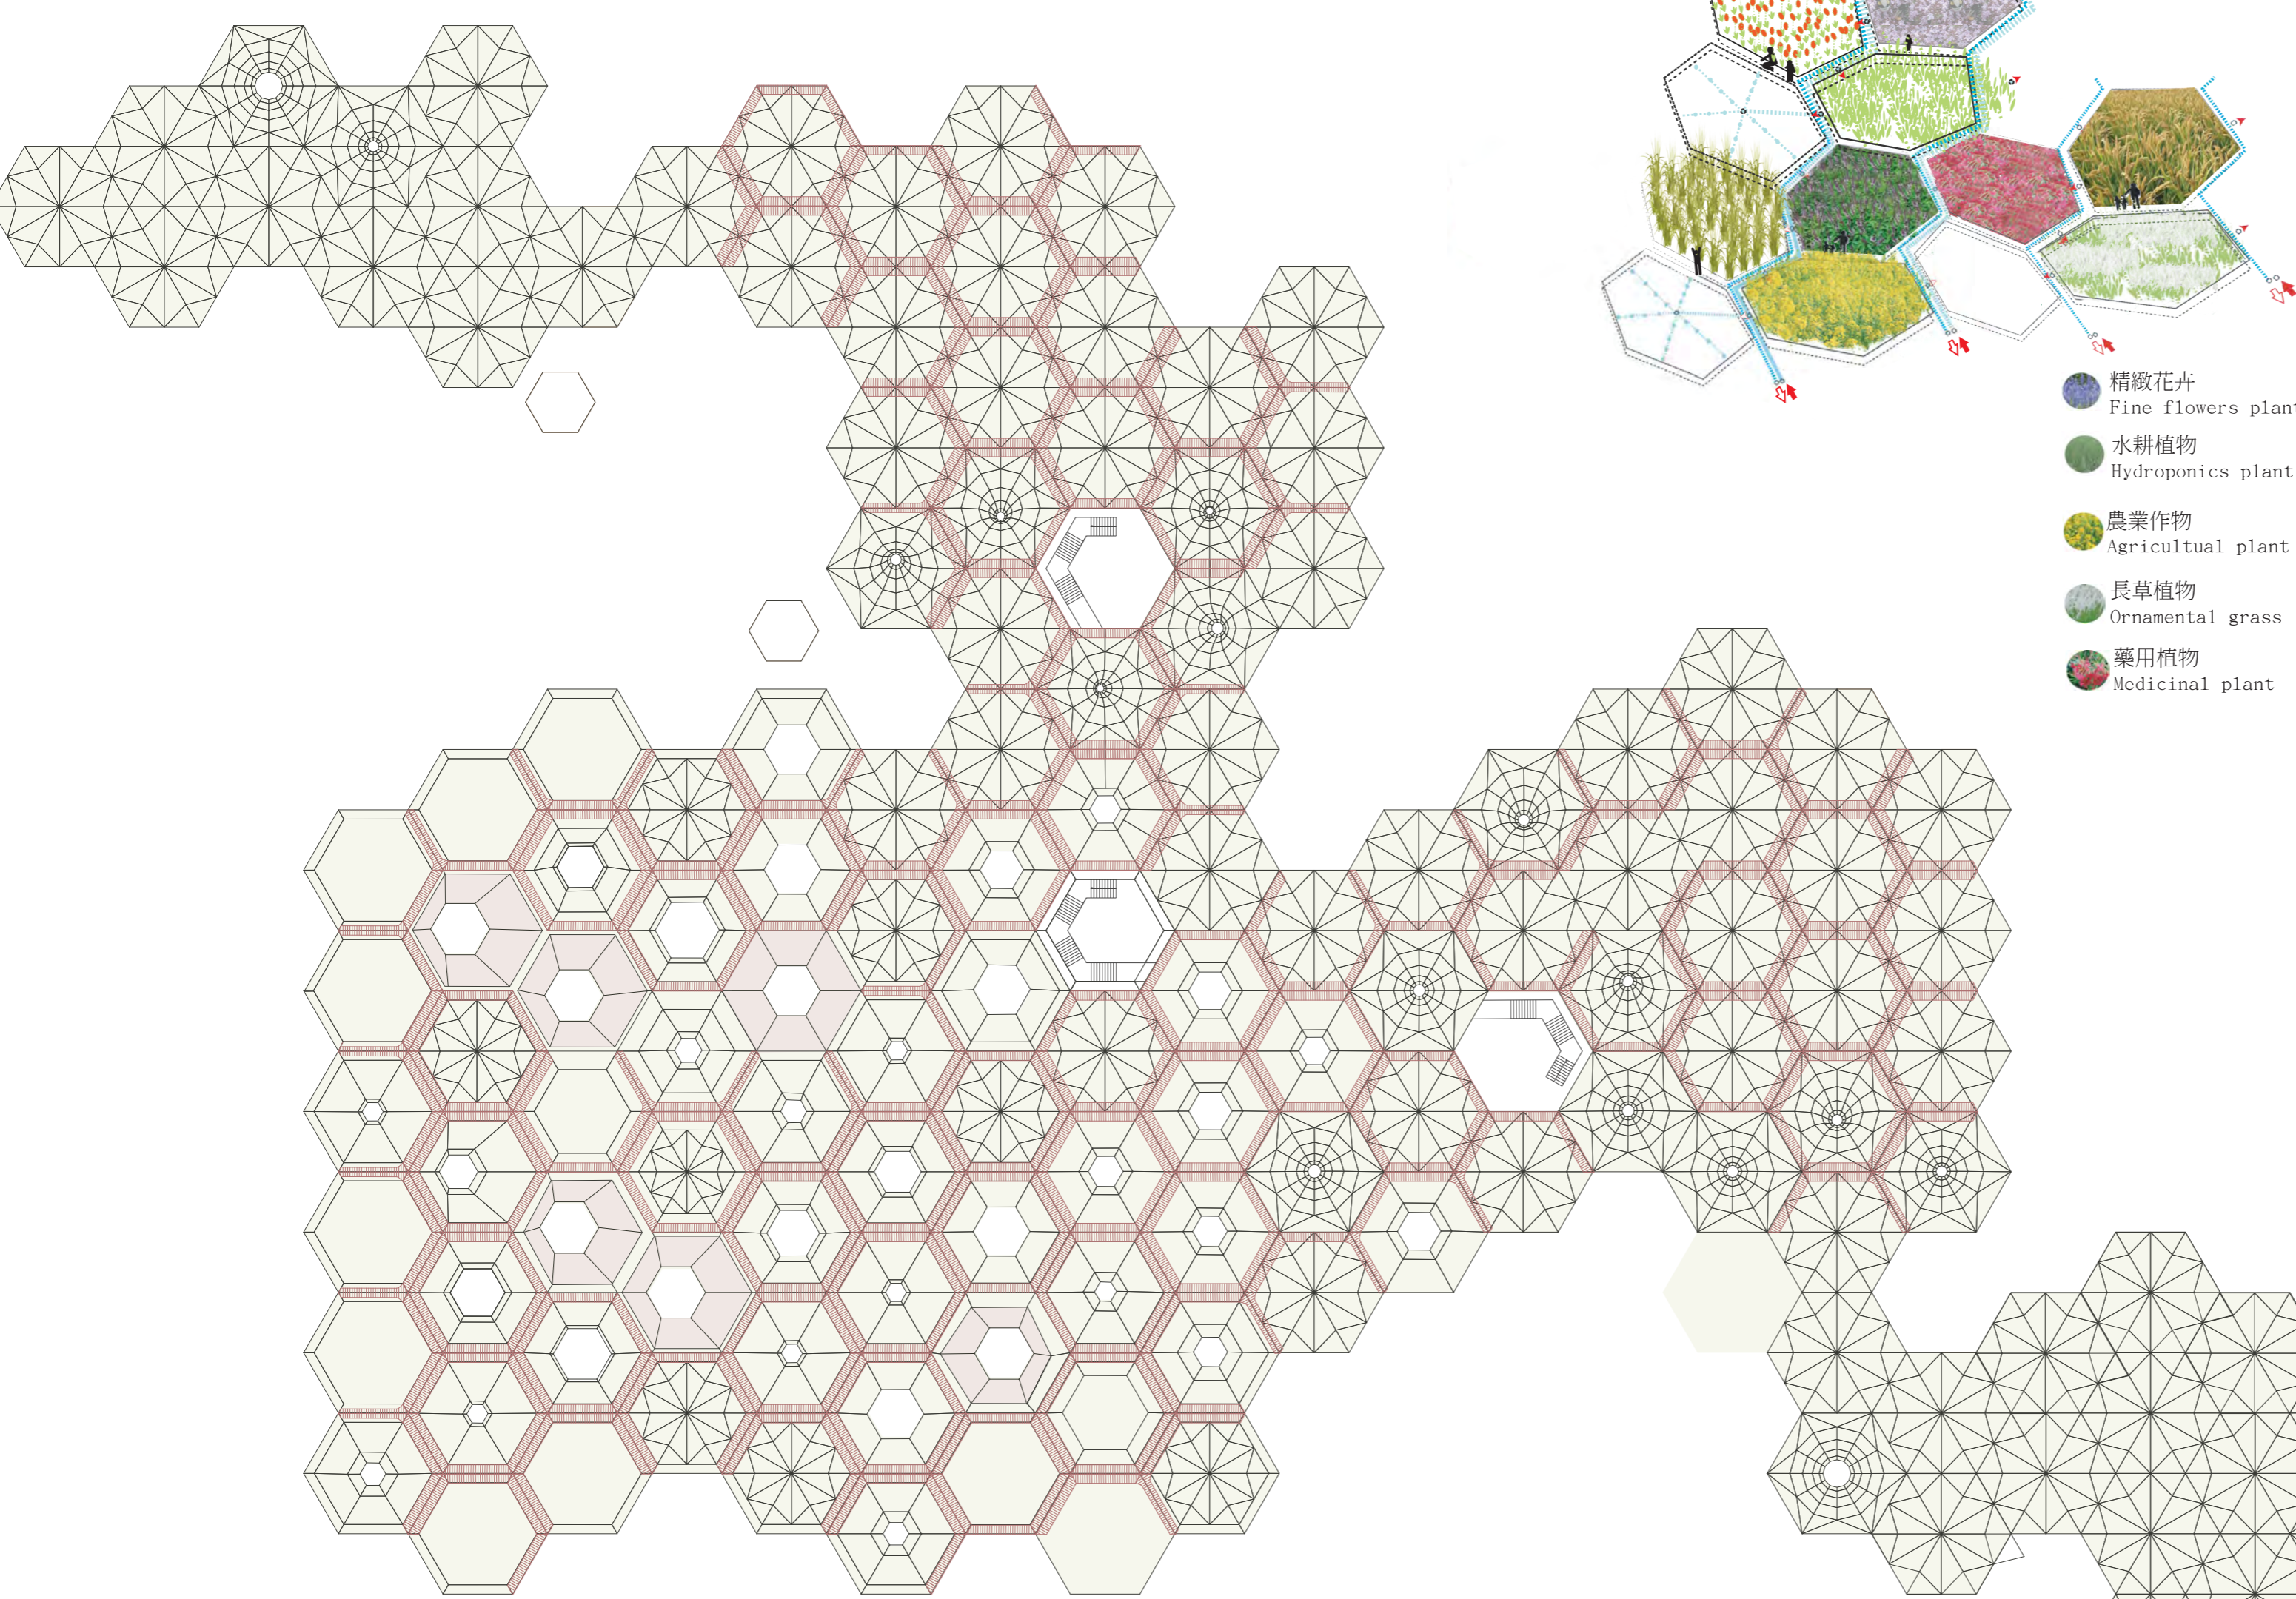


1. roof - simplification

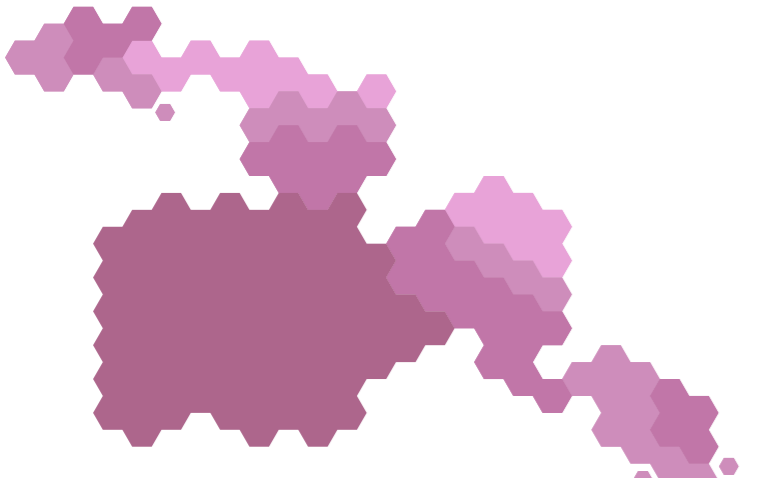


- GROUND LEVEL roof level 1m and 2m
- LOW ROOF roof level 3m
- MEDIUM ROOF roof level 4m and 5m
- HIGHT ROOF roof level from 6m to 12m

2. roof - levels

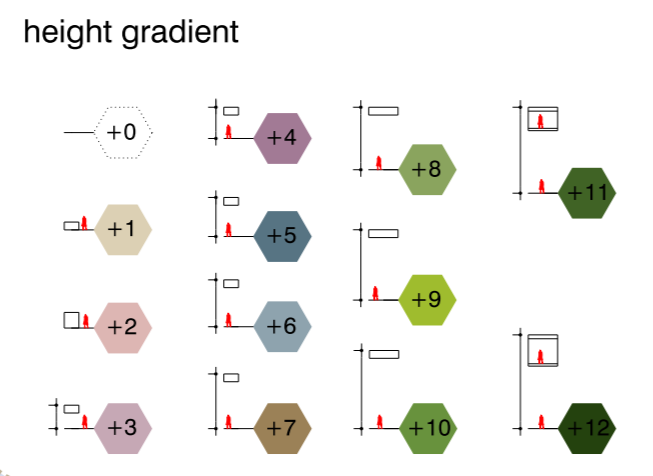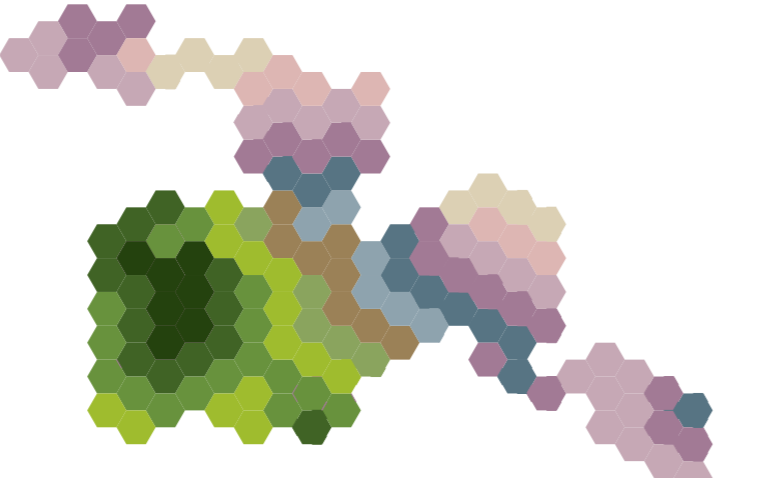

3. support structure

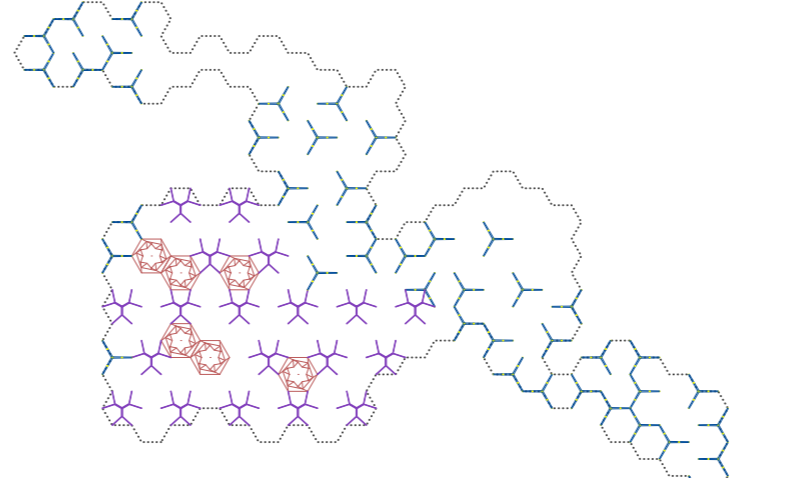

- type 1 structural tree
- type 2 structural tree
- shear core

